


X:\Public\Projects\2019\Projects\CD - Construction Drawings\190729CD-RCC-204 GREENBYRE CRES.N11929CD-ROCY.2020.H.H.204 GREENBYRE CRES.BLACKLINE.dwg, 2020/11/08 1:25:22 PM, A:\icad\PDF (General Documentation).pc3

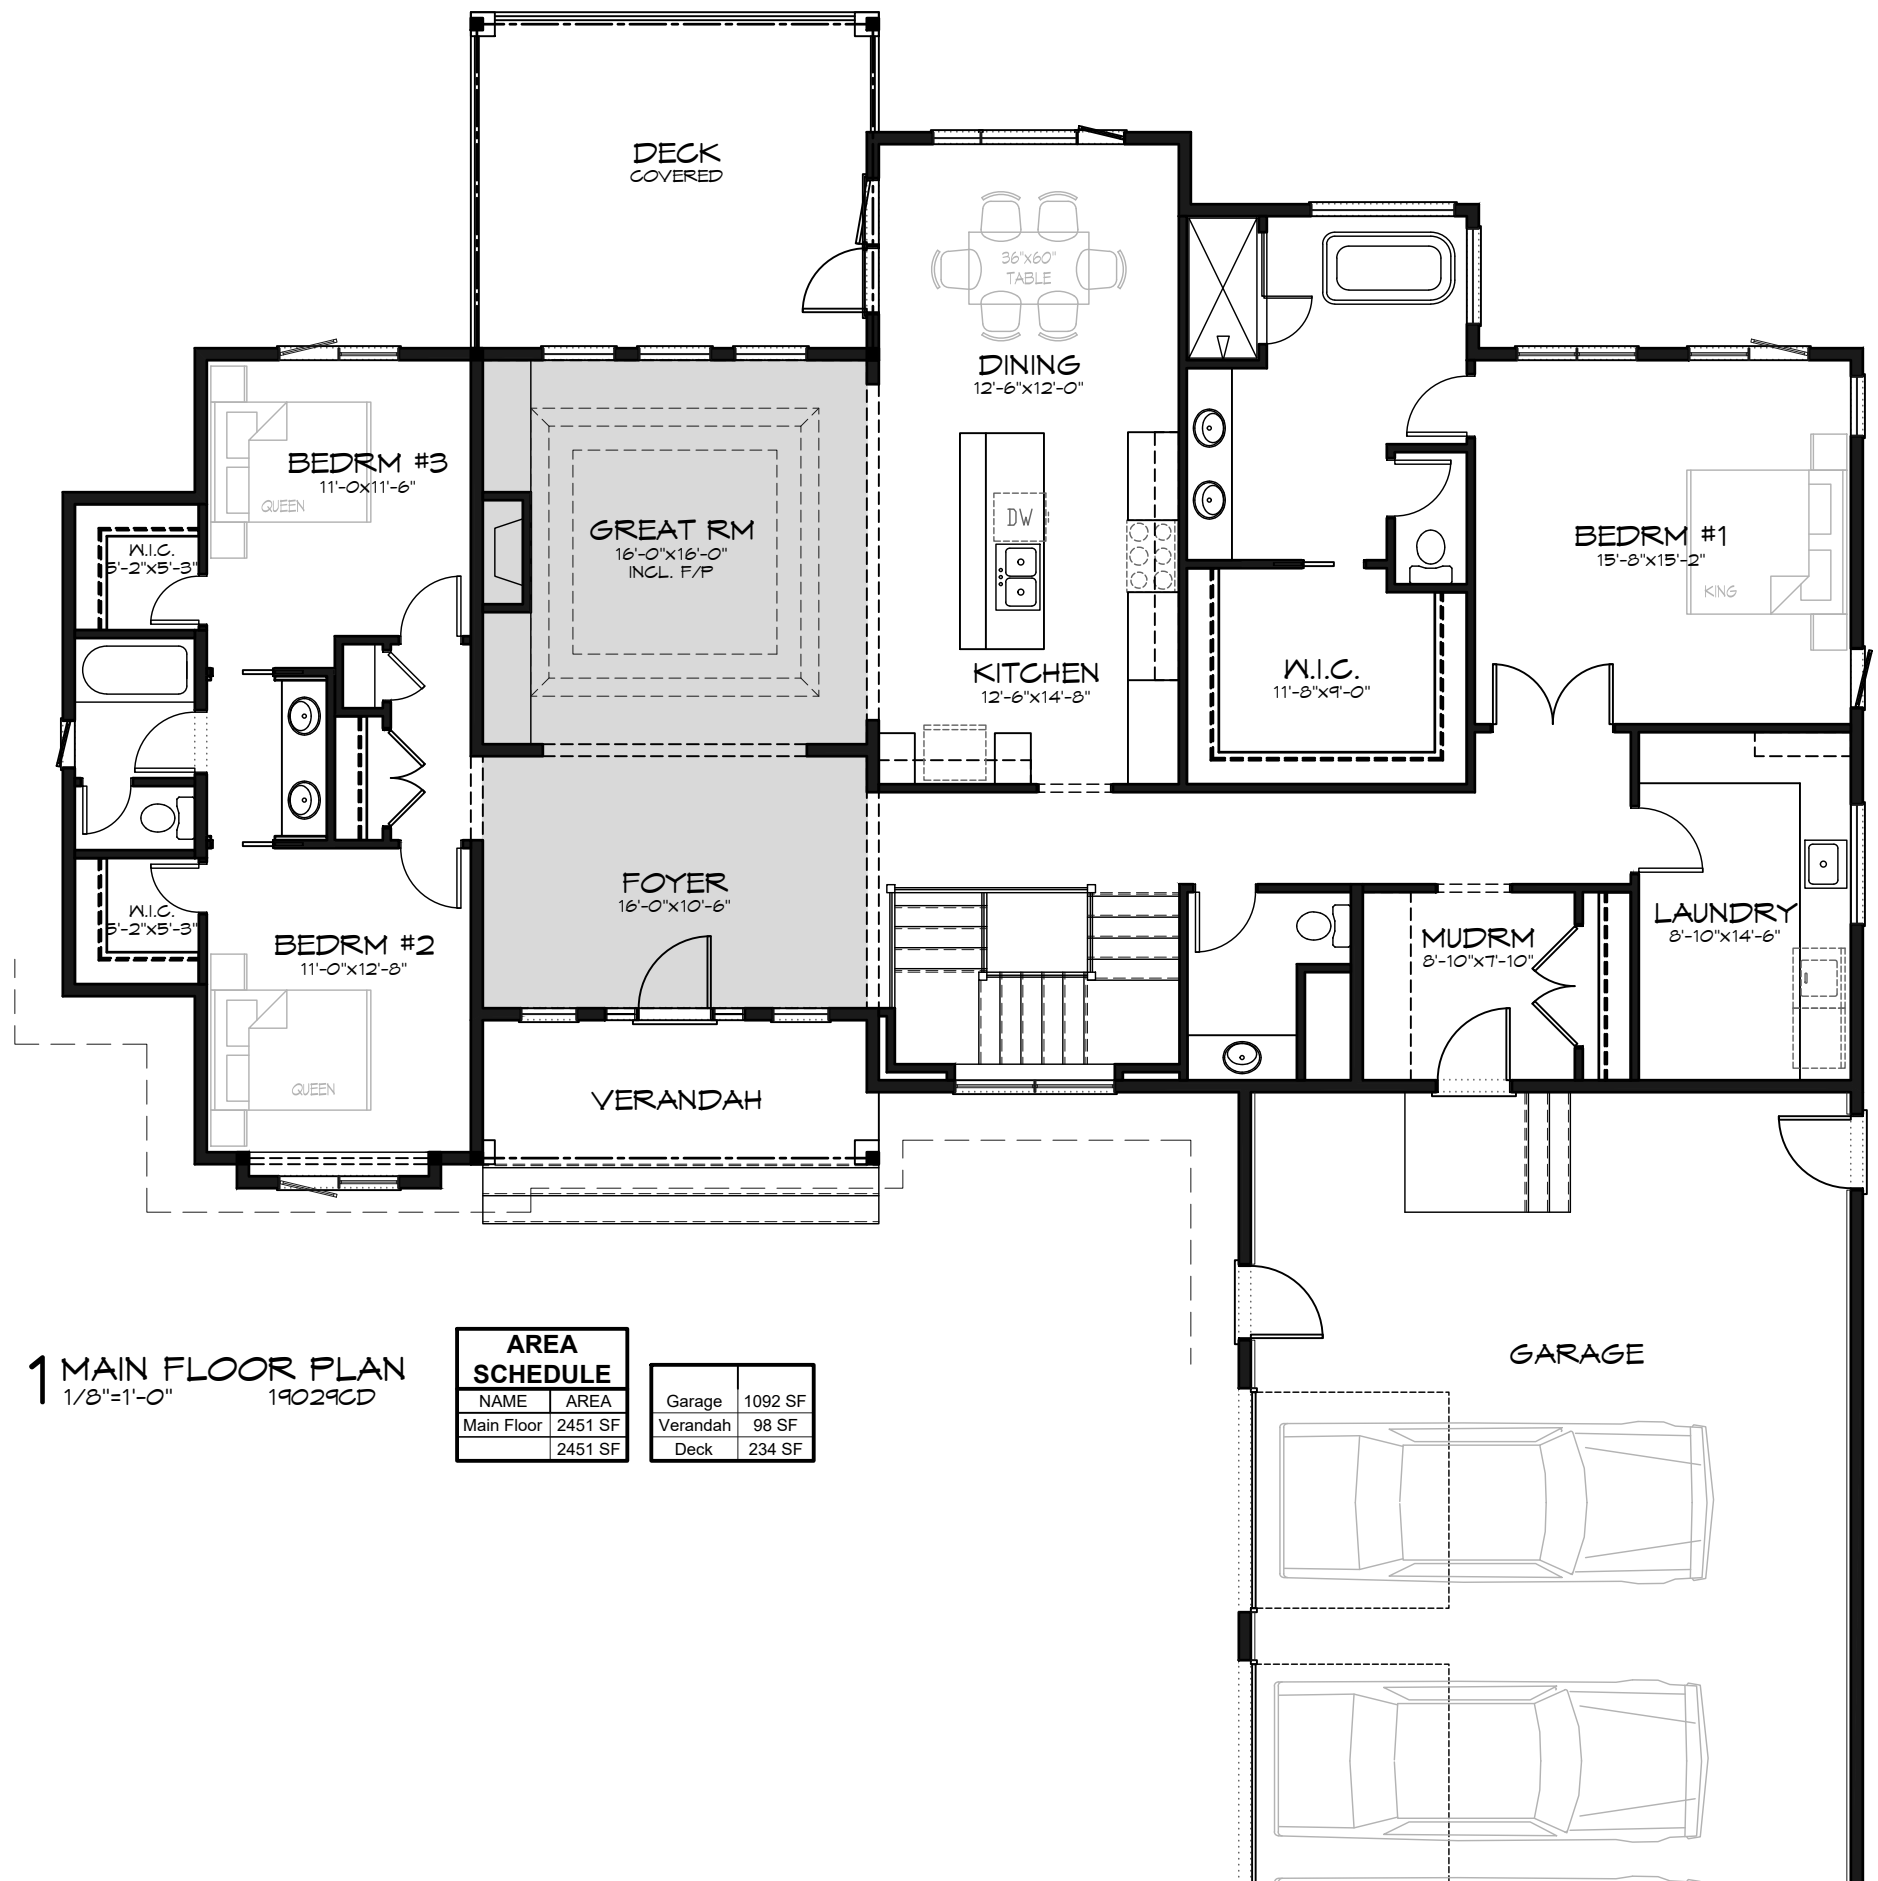


1 MAIN FLOOR PLAN
1/8"=1'-0" 19029CD

AREA SCHEDULE	
NAME	AREA
Main Floor	2451 SF
2451 SF	

Garage	1092 SF
Verandah	98 SF
Deck	234 SF

*IMAGES SHOWN ARE FOR ILLUSTRATION ONLY, AND ARE SUBJECT TO CHANGE WITHOUT NOTICE.

X:\Public\PROJECTS\2019\Process\CD - Construction Drawings\19029CD\ROC-214 GREENBRYE CRES\N19029CD\ROC-214 GREENBRYE CRES\N19029CD\ROC-214 GREENBRYE CRES\BLACKLINE.dwg, 2020-11-08 1:25:22 PM, A:\icad\PDF (General Documentation).pc3

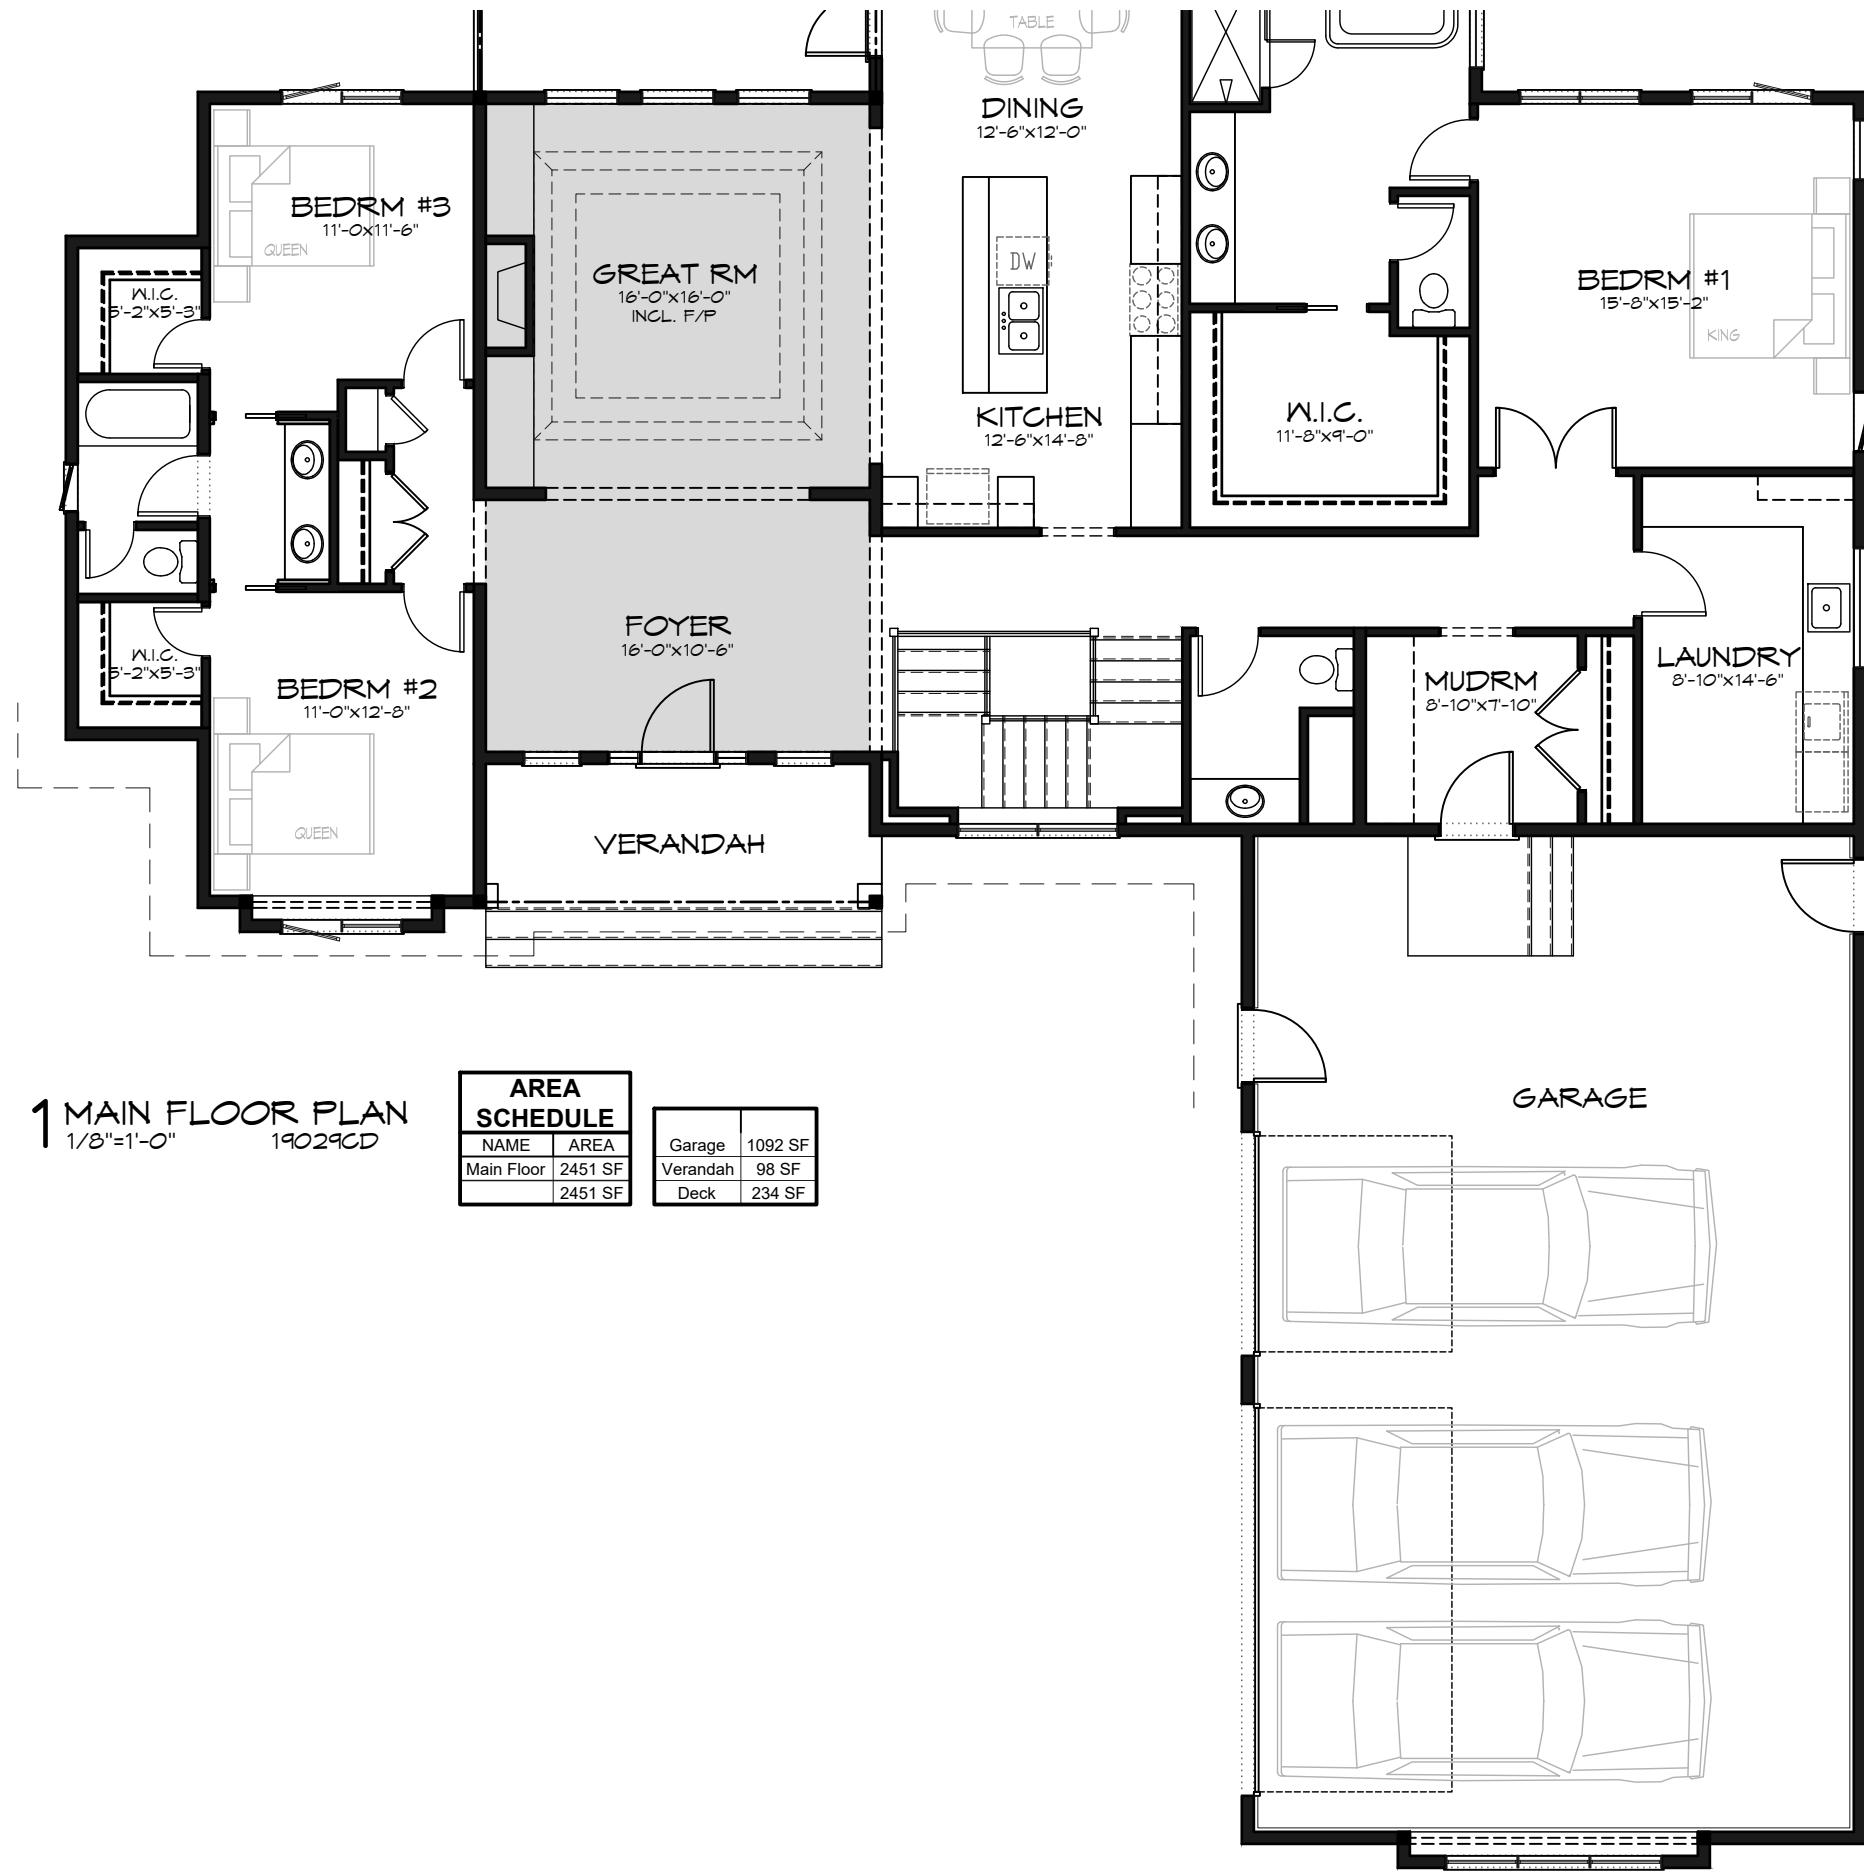


1 MAIN FLOOR PLAN
1/8"=1'-0" 19029CD

AREA SCHEDULE	
NAME	AREA
Main Floor	2451 SF
	2451 SF

Garage	1092 SF
Verandah	98 SF
Deck	234 SF

*IMAGES SHOWN ARE FOR ILLUSTRATION ONLY, AND ARE SUBJECT TO CHANGE WITHOUT NOTICE.

X:\Public\PROJECTS\2019\Projects\CD - Construction Drawings\19029CD-ROCC-204-GREENBRYRE-CRES.N19029CD-ROCC-204-GREENBRYRE-CRES.H.4-204-GREENBRYRE-CRES.HACKLINE.dwg, 2020-11-08 1:25:22 PM, A:\icad\PDF (General Documentation).pc3

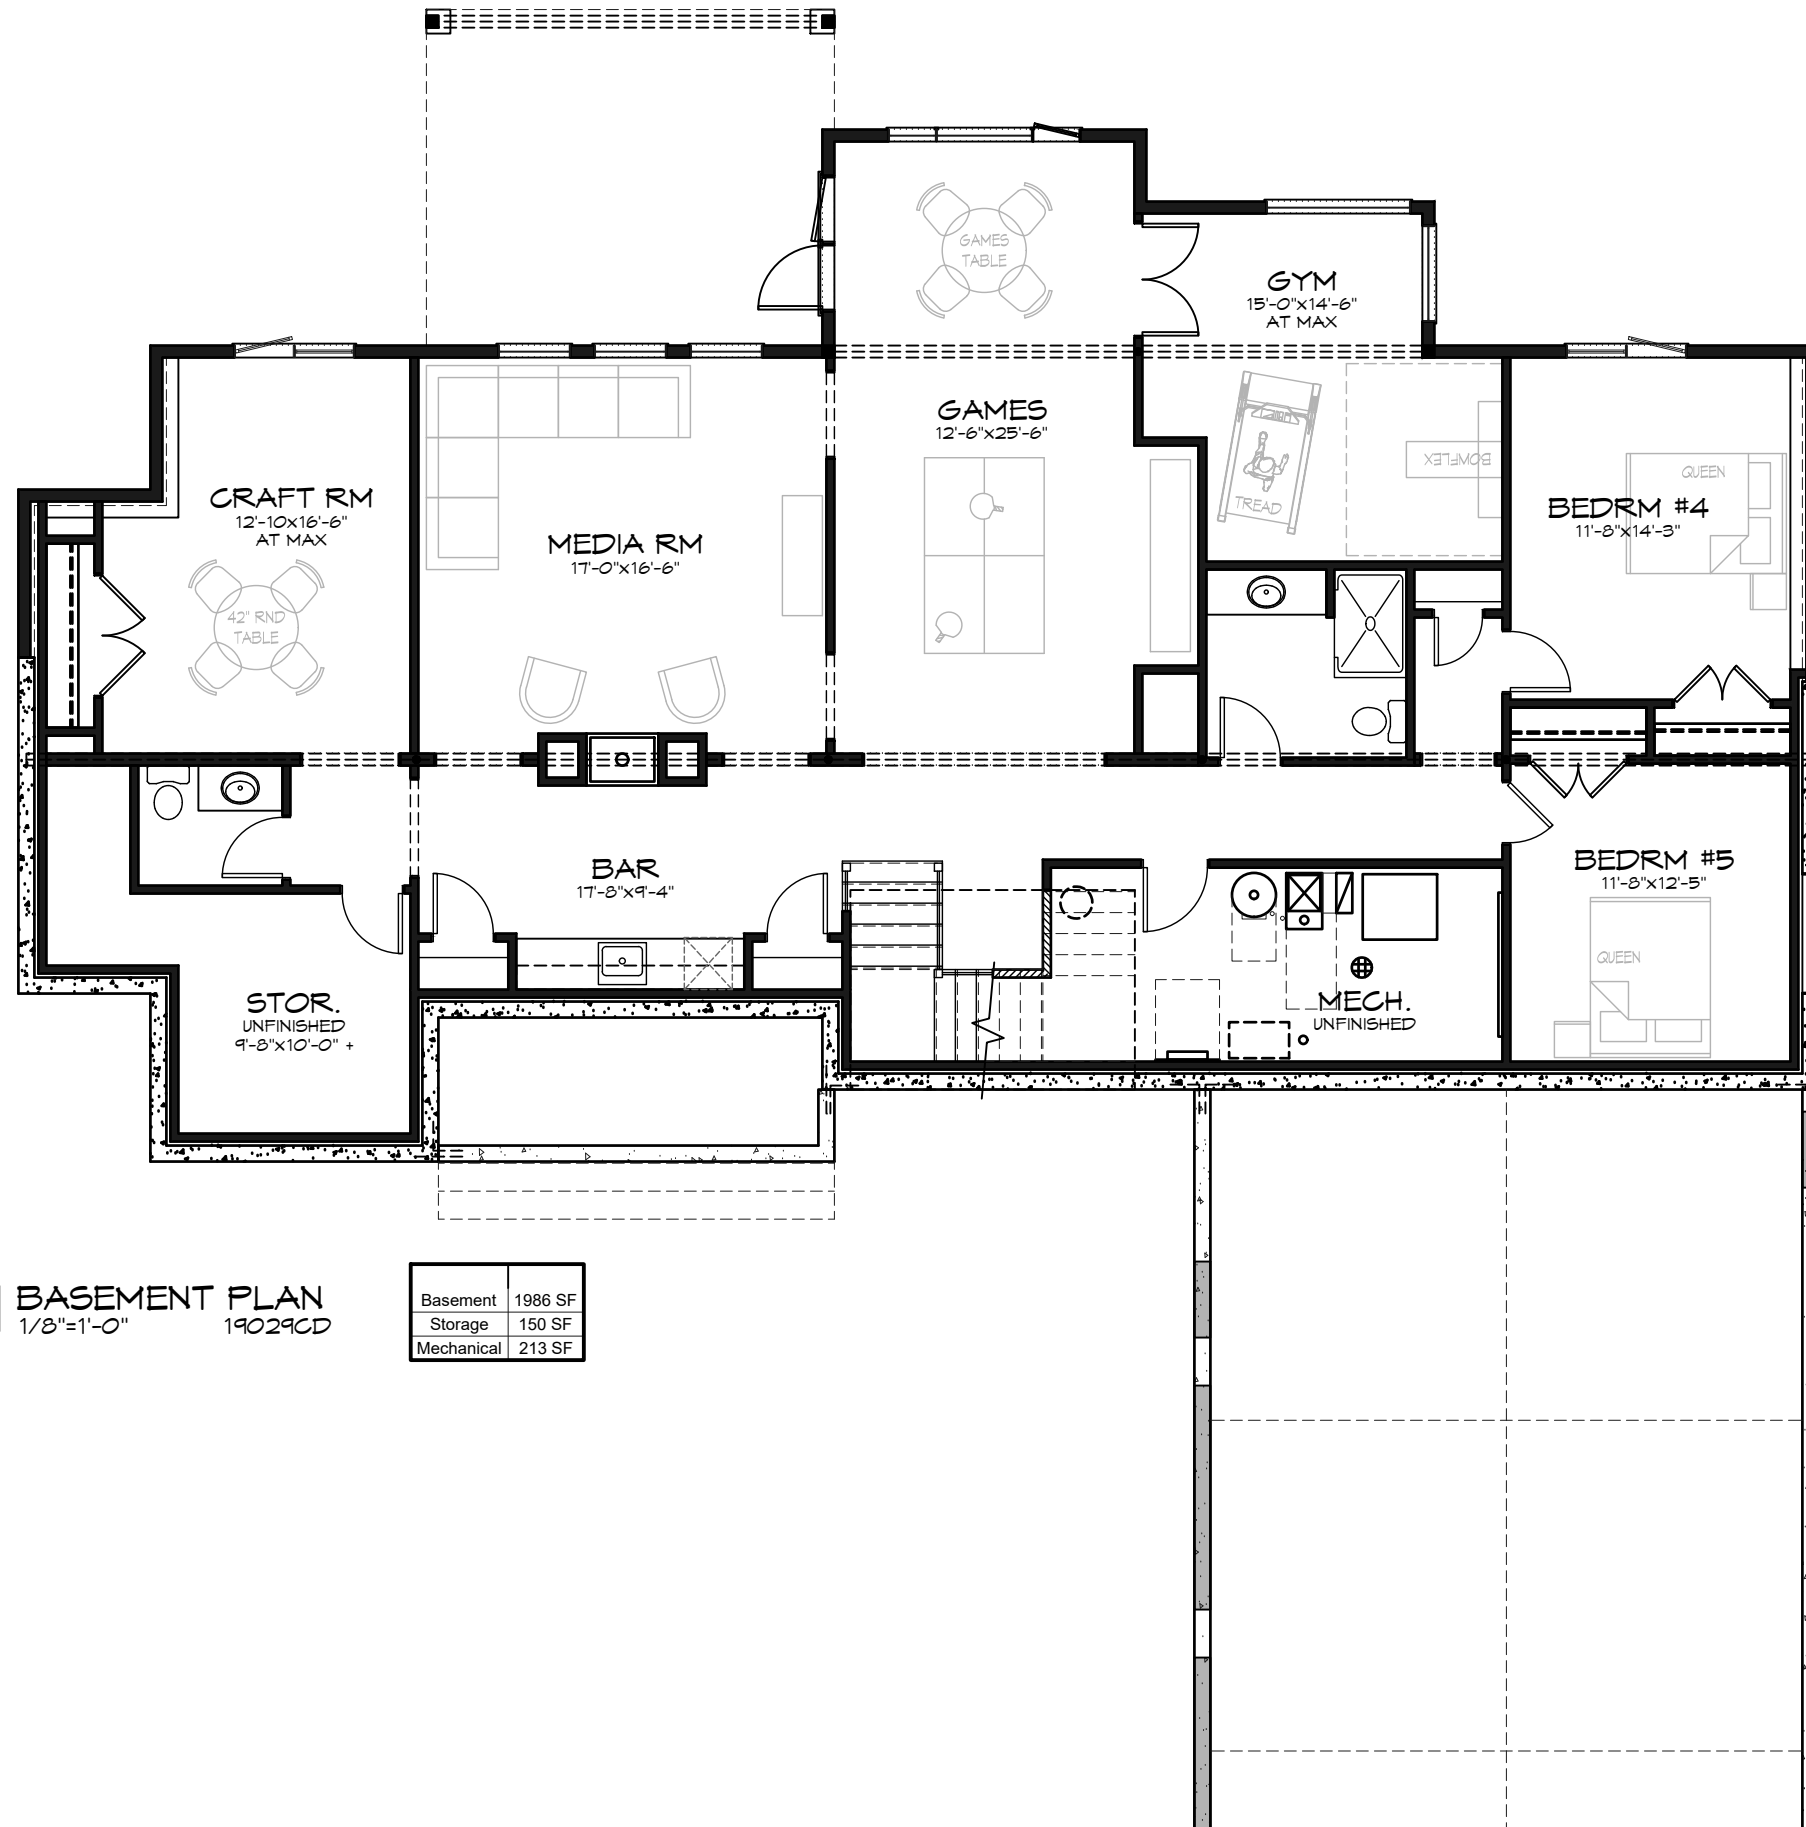

1 BASEMENT PLAN
1/8"=1'-0" 19029CD

*IMAGES SHOWN ARE FOR ILLUSTRATION ONLY,
AND ARE SUBJECT TO CHANGE WITHOUT NOTICE.